


REVISIONS	INITIAL	DATE
ADDED BAR SCALE, DIMENSION & NORTH ARROW	LM	3/24/82
ADDED STAIR DIMENSIONS AND WALL THICKNESSES	LM	5/18/81

**CONDOMINIUM MAP OF
SOLAR SIXPLEX CONDOMINIUMS**

Scale: 1/4" = 1'-0"
 Drawn: LM
 Checked: [Signature]
 Approved: [Signature]

merrick and company
 engineers and architects
 10855 east bathway drive · denver, colorado 80222
 job no. 364-3976 date 1/7/81 sh. 2 of 8

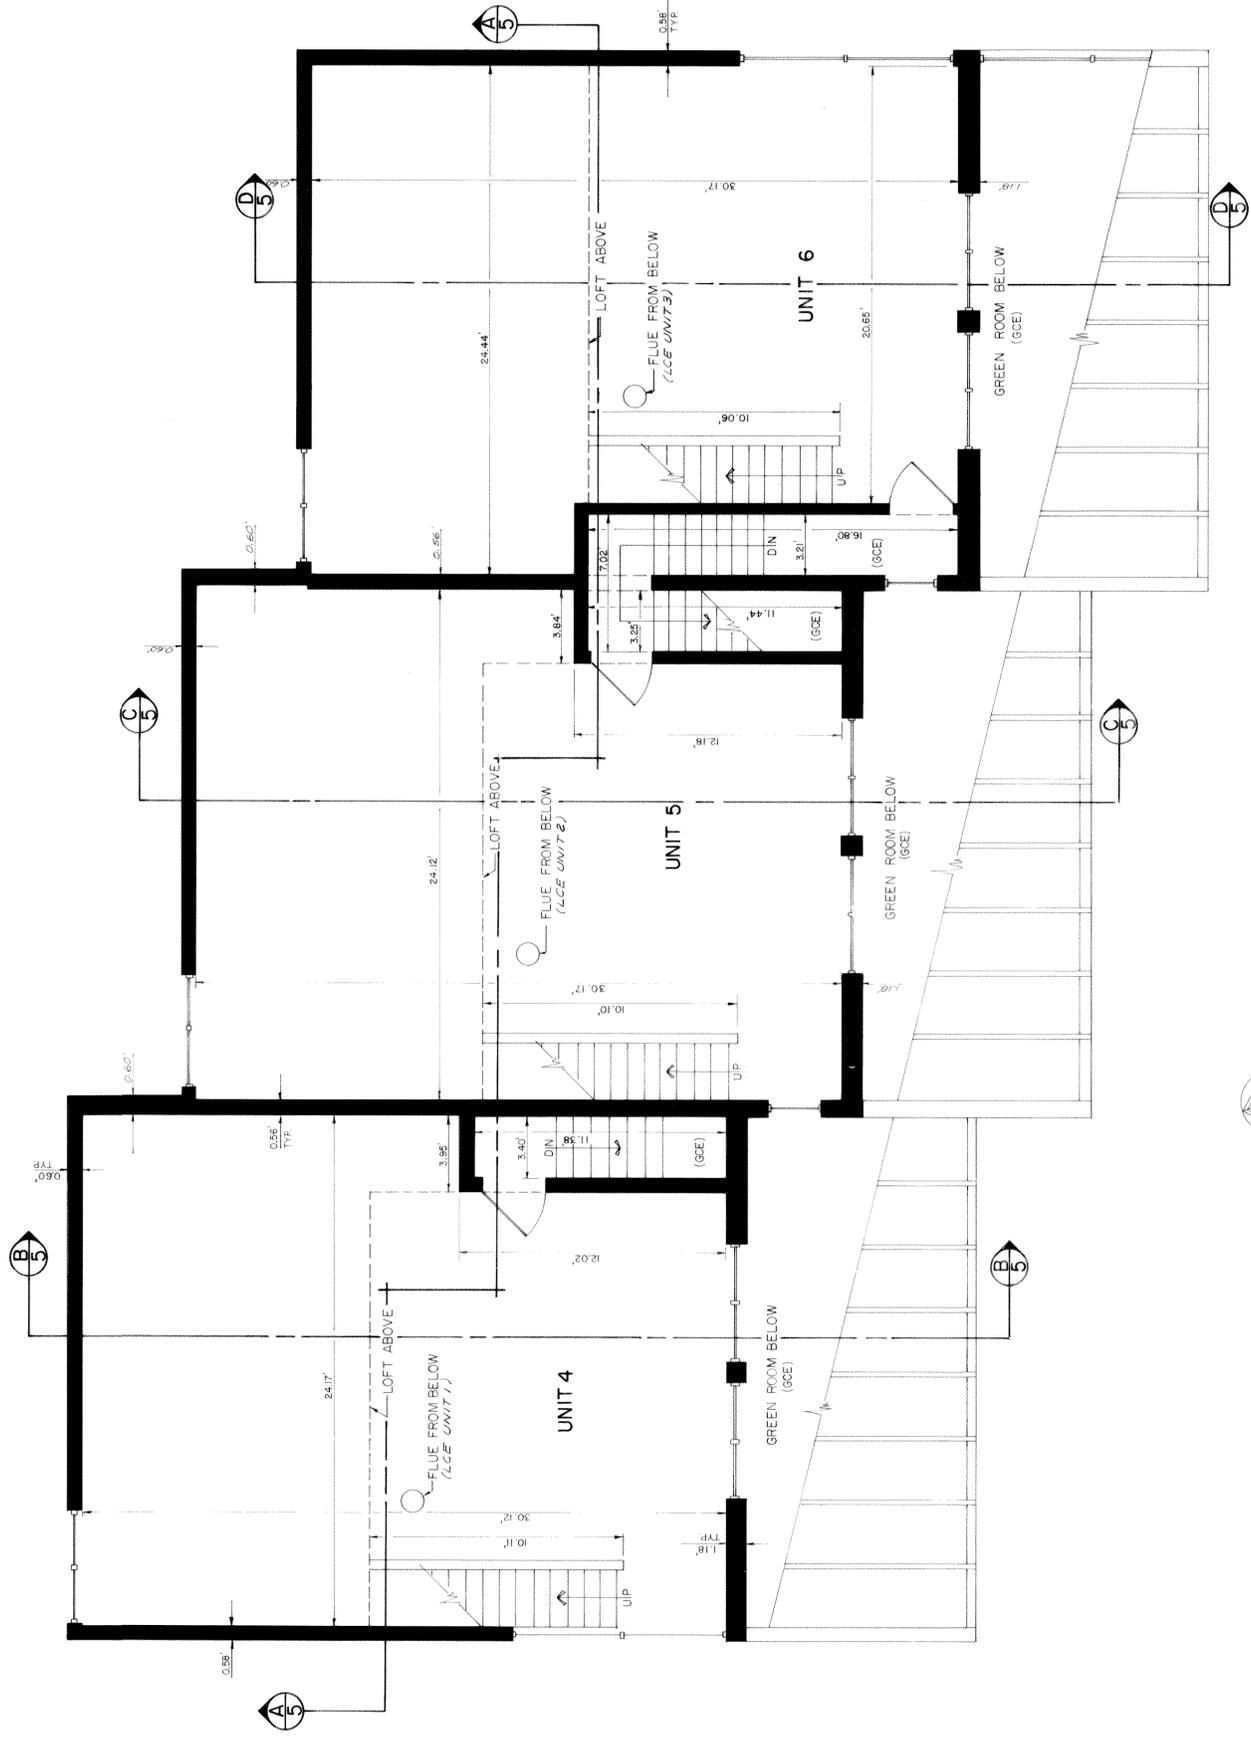

SECOND FLOOR
SCALE: 1/4" = 1'-0"




REVISIONS	INITIAL	DATE
ADDED BAR SCALE & NORTH ARROW	LM	3/24/82
ADDED WALL THICKNESS AND REVISED FRONT WINDOWS	LM	5/18/81

scale: 1/4" = 1'-0"

drawn LM
checked LM
approved LM

**merrick and company
engineers and architects**
P.O. Box 2029 • (303) 751-0741
10885 east Isthmian drive • denver, colorado 80222
job no. 364-3376 date 1/81 sh. 3 of 5

CONDOMINIUM MAP OF
SOLAR SIXPLEX CONDOMINIUMS

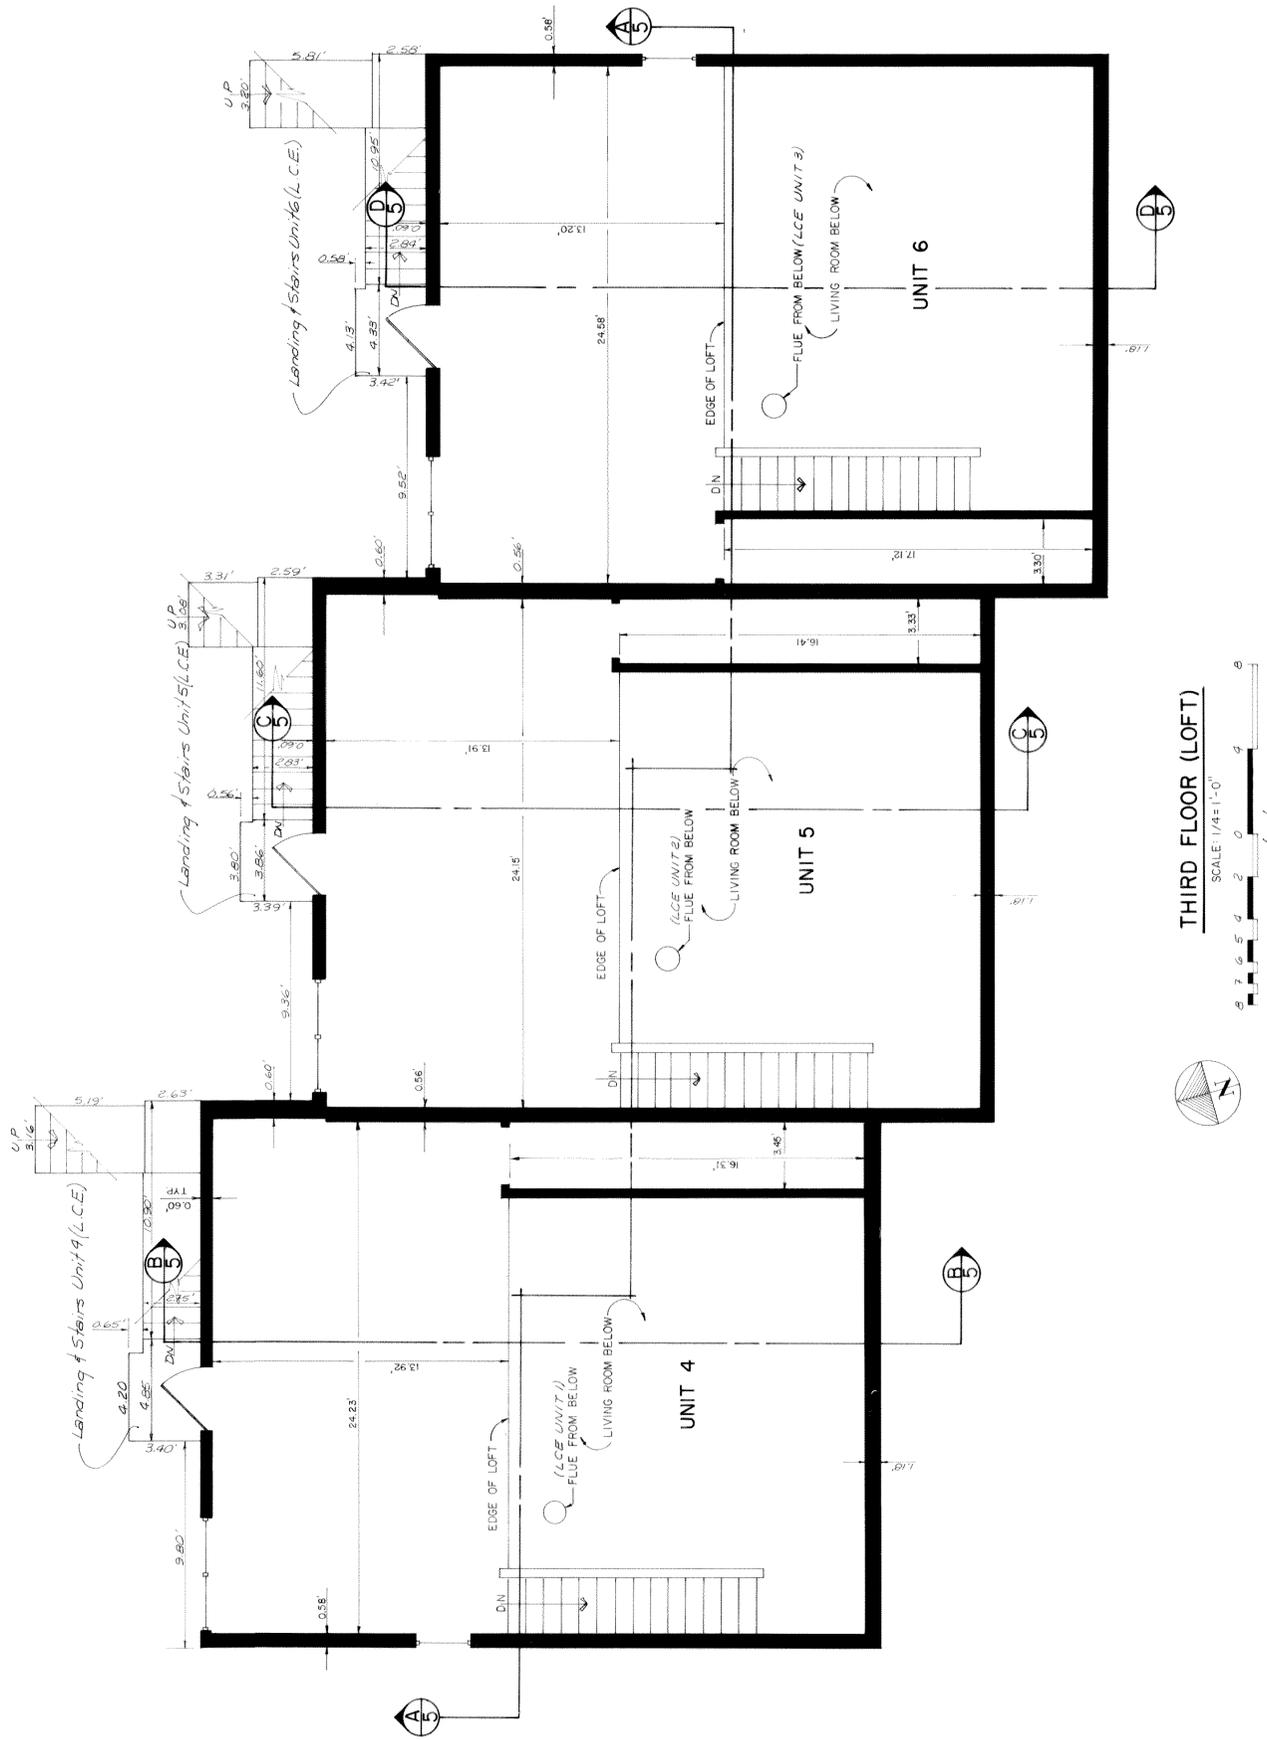

THIRD FLOOR (LOFT)
SCALE: 1/4" = 1'-0"
feet

REVISIONS:	INITIAL	DATE
ADDED BAR SCALE, NORTH ARROW & STAIRS W/ DIMENSIONS	SM/A	3/24/82
ADDED WALL THICKNESS	SM/A	5/18/81

CONDOMINIUM MAP OF
SOLAR SIXPLEX CONDOMINIUMS

scale: 1/4" = 1'-0"
drawn: LM
checked: [Signature]
approved: [Signature]

merrick and company
engineers and architects
P. O. Box 22028 • (303) 751-0741
10855 east bathany drive • denver, colorado 80222
job no. 364-3376 date 1/78 sh. 4 of 5

2024-4 DWG. 3

